

PARCELA A:  
331.14 + 1864.61 = 2194.00

ZONA (A.2) RÚSTICA  
1862.86

ZONA (A.1) URBANA EN U.E.1  
331.14



PARCELA B:  
7972.68 + 347.75 + 71.22 = 8391.65

ZONA (B.1) URBANA EN U.E.1  
7972.68

ZONA (B.2) RÚSTICA  
347.75

ZONA (B.3) URBANA EXTERIOR U.E.1  
71.22

PARCELA 22	NUM. PARCELA
1 VIV	NUM. VIVIENDAS
208.00	SUPERFICIE M2
s.p.e. 112.00	SUPERFICIE DENTRO PROF. EDIFICABLE
---	LÍMITE U.E.1

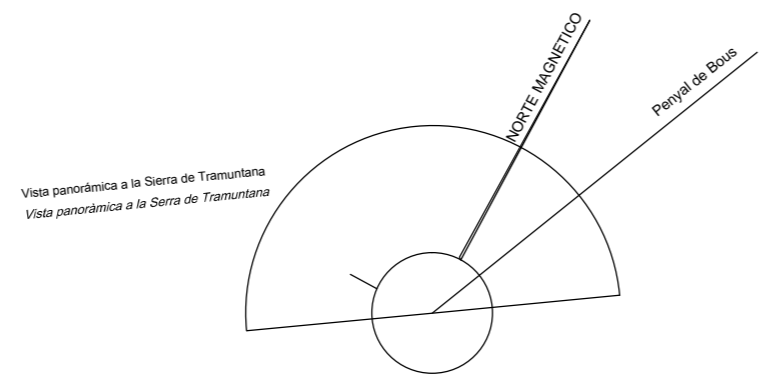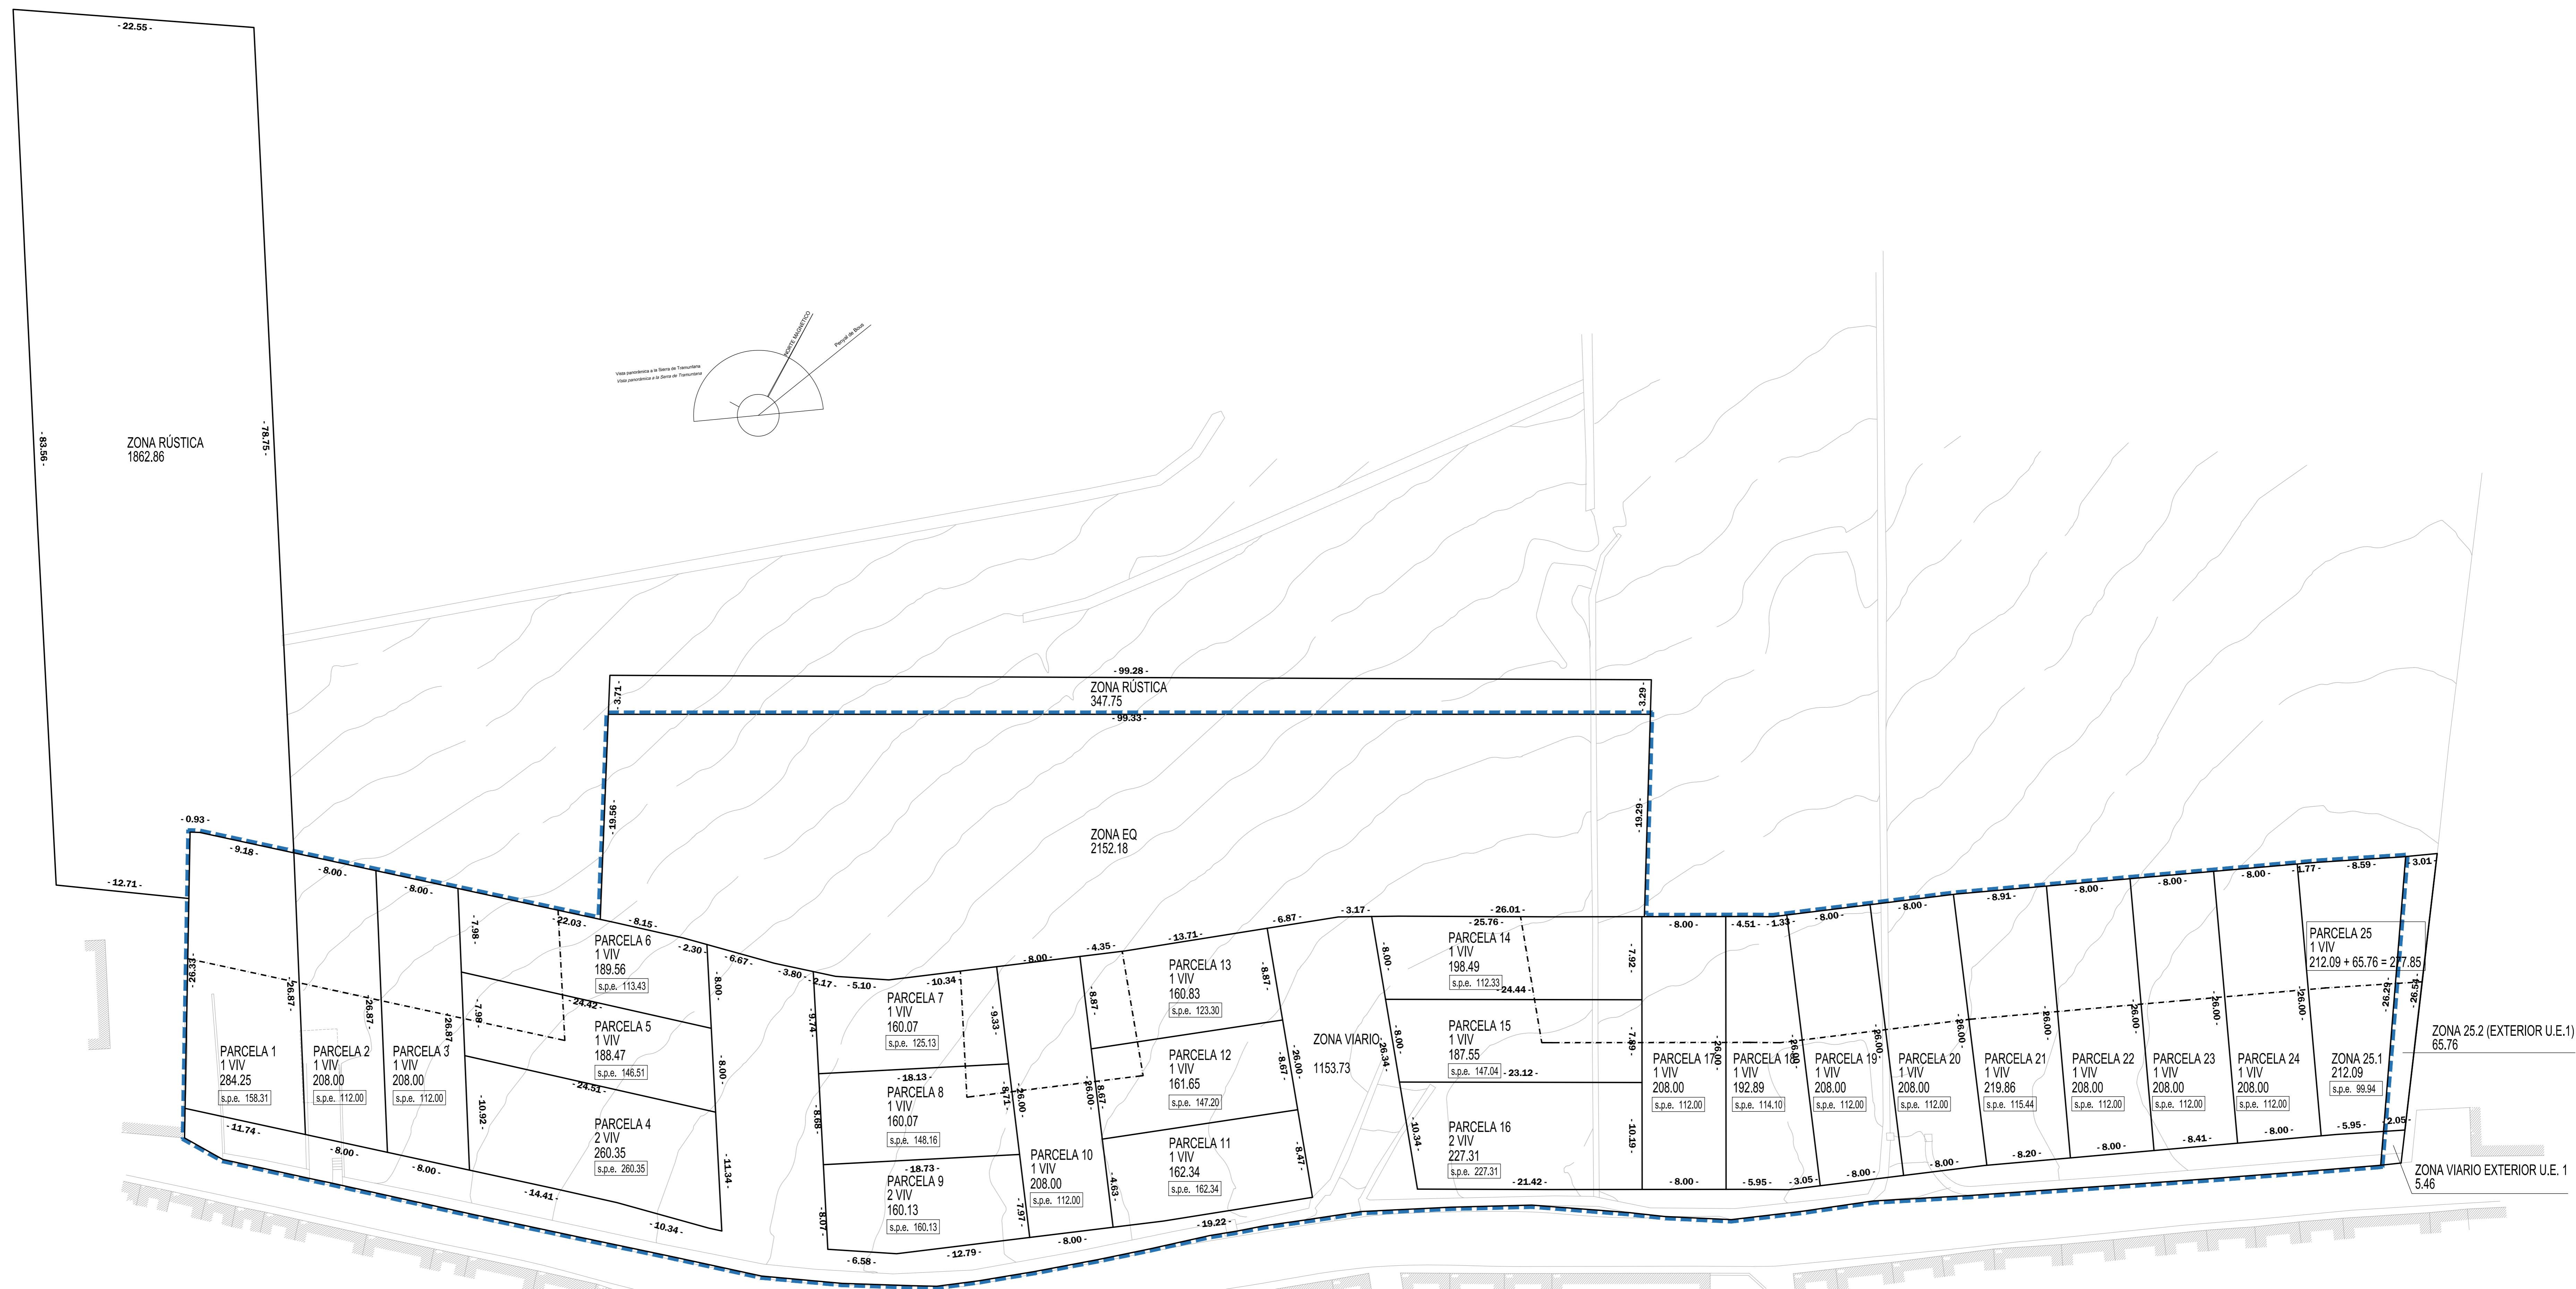

PARCELA 22	NUM. PARCELA
1 VIV	NUM. VIVIENDAS
208.00	SUPERFICIE M2
s.p.e. 112.00	SUPERFICIE DENTRO PROF. EDIFICABLE

---	LÍMITE U.E.1
---	PROFUNDIDAD EDIFICABLE